


SCALE  
1" = 20' HORIZ  
1" = 8' VERT

- GENERAL NOTES**
- It shall be the responsibility of the Contractor to clear the Right of Way in accordance with the provisions of law as it affects each utility including irrigation lines and appurtenances and at no cost to the City.
  - Construction shall be in accordance with City of Riverside Dept. of Public Works Standard Drawings and 1972 Specs. for Public Works Construction 1972 1982.
  - Pipe shall be bedded per Std. Drawing U-452, Case I.
  - QUANTITIES SHOWN ARE FOR INFORMATION ONLY AND THE CITY OF RIVERSIDE IS NOT RESPONSIBLE FOR THEIR ACCURACY.

THE PRIVATE ENGINEER SIGNING THESE PLANS IS RESPONSIBLE FOR THE ACCURACY AND ACCEPTABILITY OF THE WORK HEREON. IN THE EVENT OF DISCREPANCIES ARISING DURING CONSTRUCTION, THE PRIVATE ENGINEER SIGNING THE PLANS SHALL BE RESPONSIBLE FOR DETERMINING AN ACCEPTABLE SOLUTION AND REVISING THE PLANS FOR APPROVAL BY THE CITY.

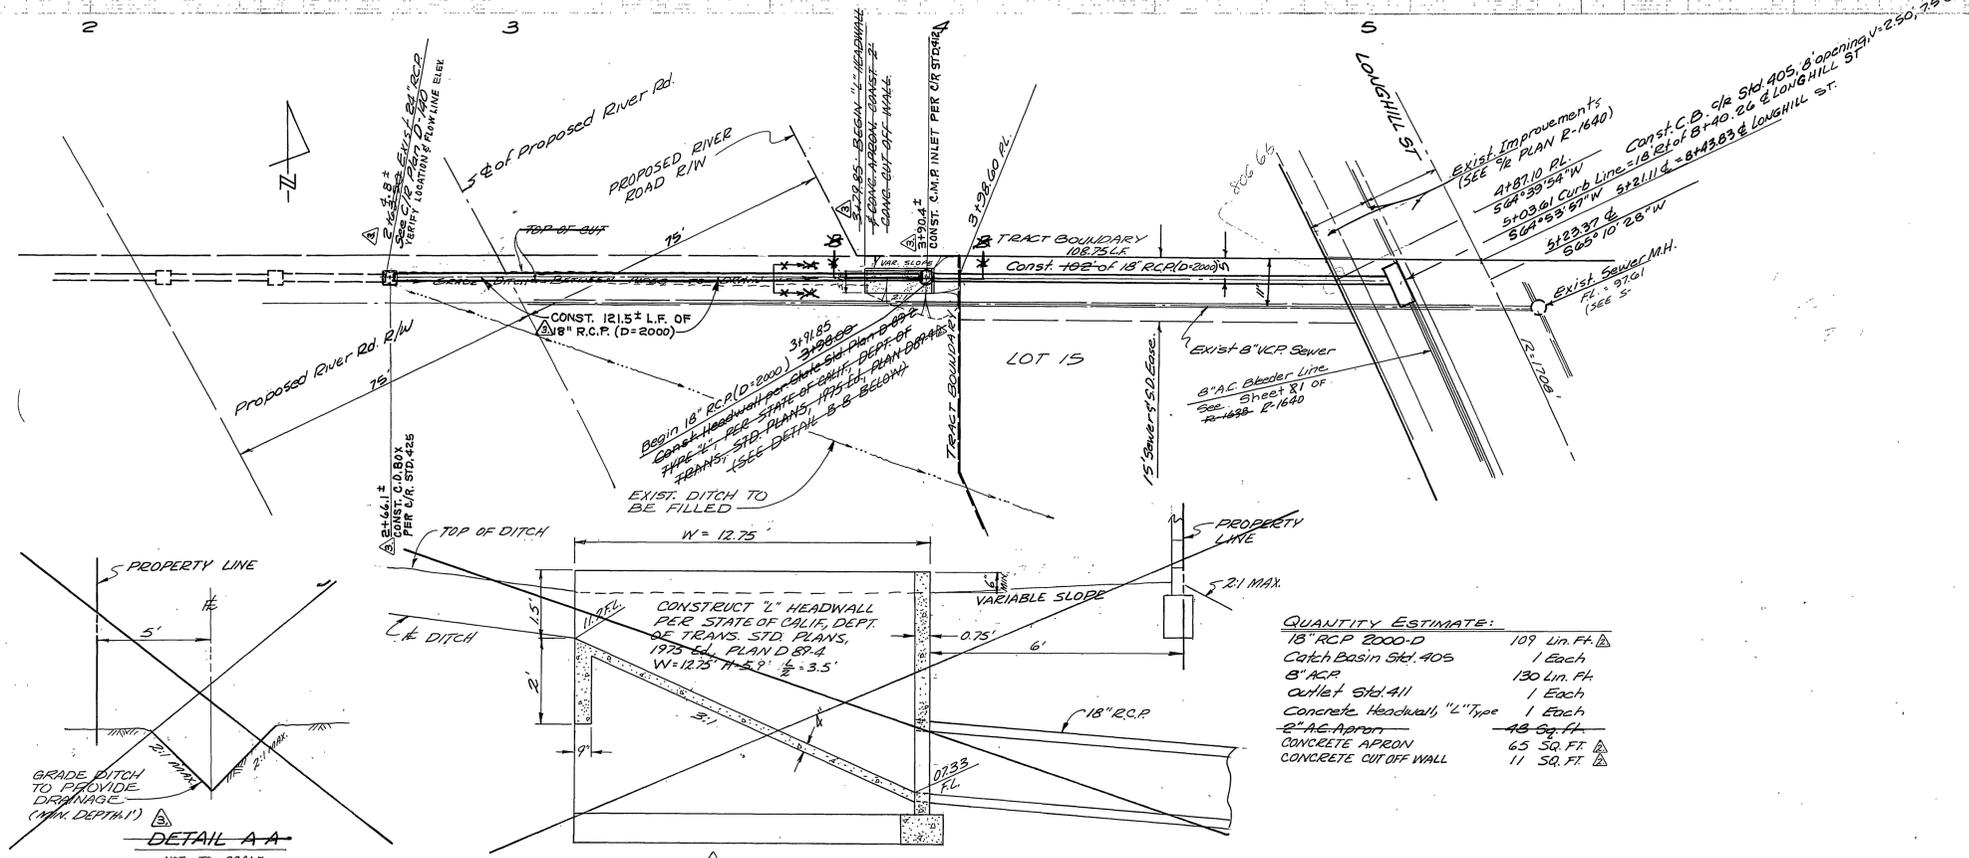

DETAIL A-A  
NOT TO SCALE

DETAIL B-B  
NOT TO SCALE

**QUANTITY ESTIMATE:**

18" RCP 2000-D	109 Lin. Ft.
Catch Basin Std. 405	1 Each
8" ACP	130 Lin. Ft.
Outlet Std. 411	1 Each
Concrete Headwall, "L" Type	1 Each
8" AC Apron	45 Sq. Ft.
CONCRETE APRON	65 SQ. FT.
CONCRETE CUT OFF WALL	11 SQ. FT.

Bench Mark:  
Cross Cap in 1/4" I.P. at Central Ave Station 13+31.03  
Per C.R.F.B. 686/72 E.B.U. 818.81

Contractor agrees that he shall assume sole and complete responsibility for job site conditions during the course of construction of this Project, including safety of all persons and property; that this requirement shall apply continuously and not be limited to normal working hours; and that the Contractor shall defend, indemnify and hold the Owner and the Engineer harmless from any and all liability, real or alleged, in connection with the performance of work on this Project, excepting for liability arising from the sole negligence of the Owner or the Engineer.

**J. F. DAVIDSON ASSOCIATES**  
CIVIL ENGINEERS - SURVEYORS - PLANNERS  
RIVERSIDE, CALIFORNIA

APPROVED BY: *[Signature]* DATE: 7-3-73  
R.E. No. 13049

CHANGED TO UPDATE: TRACT NO. 4322-9420	5/1/72
DEVELOPER GENERAL NOTES	5/1/72
RELOCATED AND CHANGED HEADWALL TO TYPE "L" HEADWALL.	7/1/73
CHANGED PROFILE OF GRADED DITCH	7/1/73
EXTEND PROPOSED 18" PIPE TO JOIN EXIST. 24" R.C.P. EMBLETS HEADWALL APRON & GULCH SPIKE	7/1/73
MARK REVISIONS	APPR. DATE

**CITY OF RIVERSIDE, CALIFORNIA**  
DEPARTMENT OF PUBLIC WORKS

APPROVED BY: *[Signature]* DATE: 7/10/73  
DIRECTOR OF PUBLIC WORKS

**STORM DRAIN PLAN & PROFILE**  
FROM PROPOSED RIVER RD. R/W TO LONGHILL STREET

TRACT 4322-9420

PROJECT NO. **D-246**  
SHEET 1 OF 1  
FILE NO. 4434-5543

DESIGNED BY J.C. DRAWN BY W.A. CHECKED BY W.